


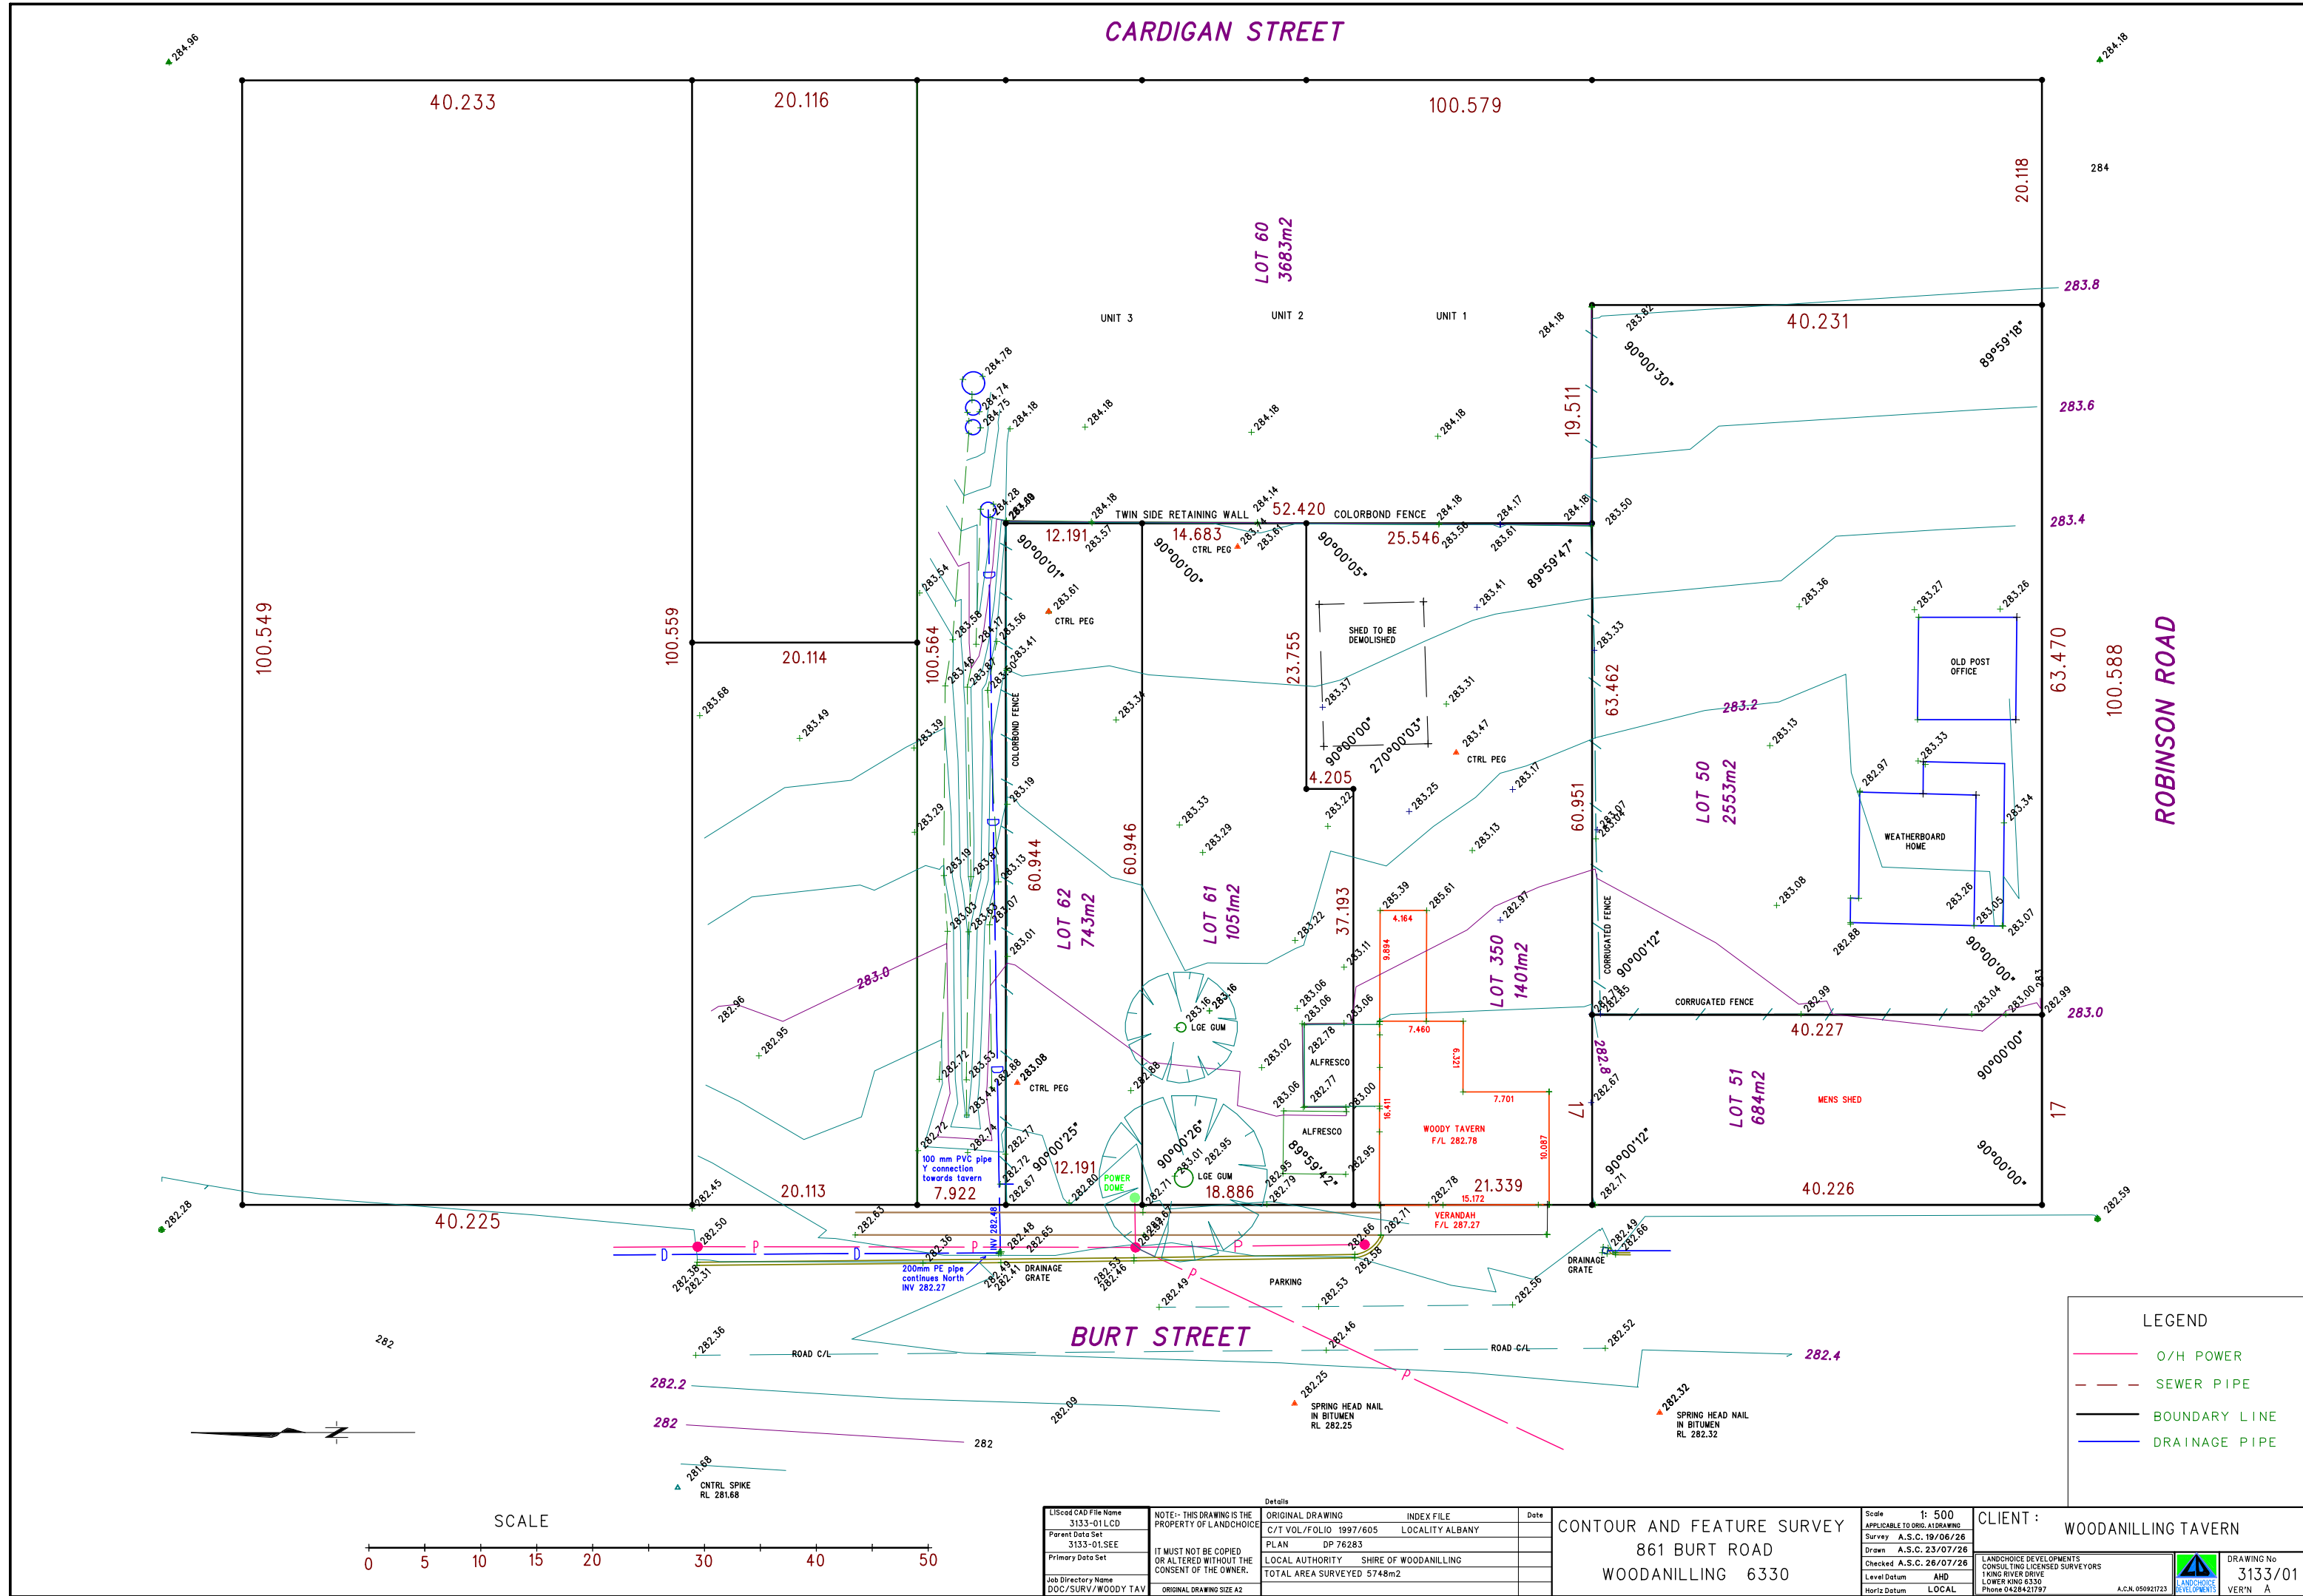

Details		Date
Liscad CAD File Name	ORIGINAL DRAWING	
3133-01.LCD	C/T VOL/FOLIO 1997/605	LOCALITY ALBANY
Parent Data Set	PLAN	DP 76283
3133-01.SEE	LOCAL AUTHORITY	SHIRE OF WOODANILLING
Primary Data Set	TOTAL AREA SURVEYED	5748m2
Job Directory Name		
DOC/SURV/WOODY TAV	ORIGINAL DRAWING SIZE A2	

CONTOUR AND FEATURE SURVEY	
861 BURT ROAD	
WOODANILLING 6330	

Scale	1: 500
APPLICABLE TO ORIGINATING DRAWING	
Survey	A.S.C. 19/06/26
Drawn	A.S.C. 23/07/26
Checked	A.S.C. 26/07/26
Level Datum	AHD
Horiz Datum	LOCAL

CLIENT :	WOODANILLING TAVERN
LANDCHOICE DEVELOPMENTS CONSULTING LICENSED SURVEYORS 1 KING RIVER DRIVE LOWER KING 6330 Phone 0428421797	
	
DRAWING No	3133/01
VER N	A